


Drawing prepared by the water supply scheme showing longitudinal section through the Pumping Station down to the Hawkesbury River

HAWKESBURY A.C.

DETAILS OF PUMP

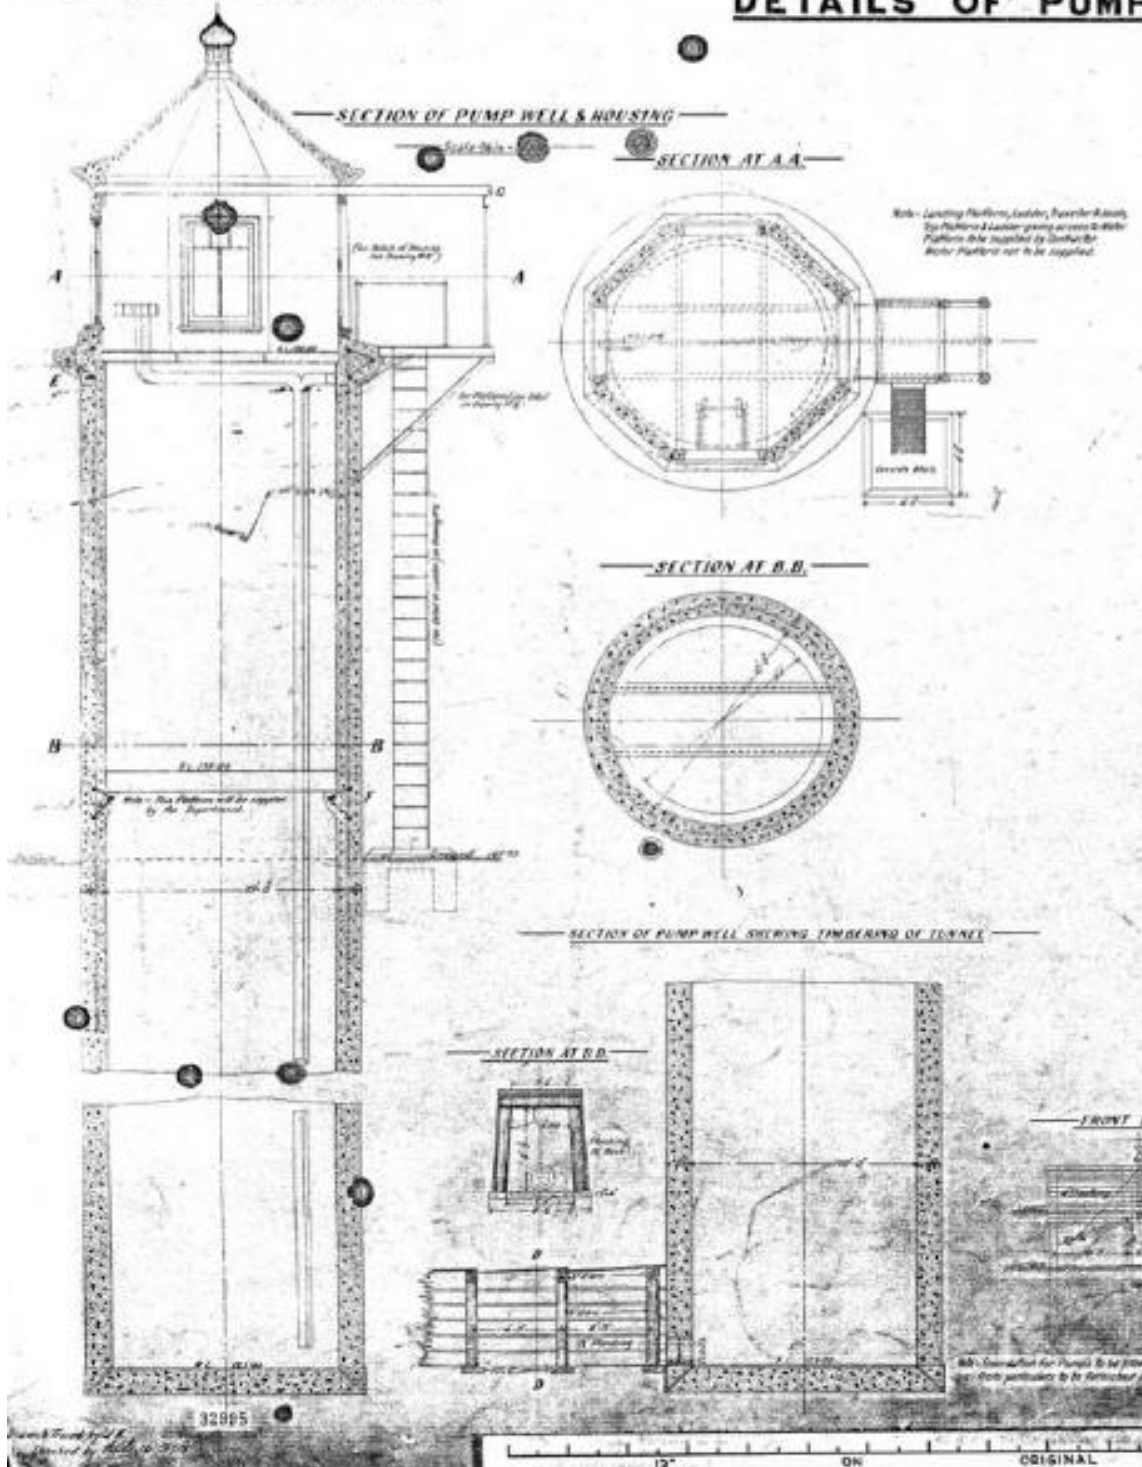

Drawing prepared by the water supply scheme showing sections through the Pumping Station