

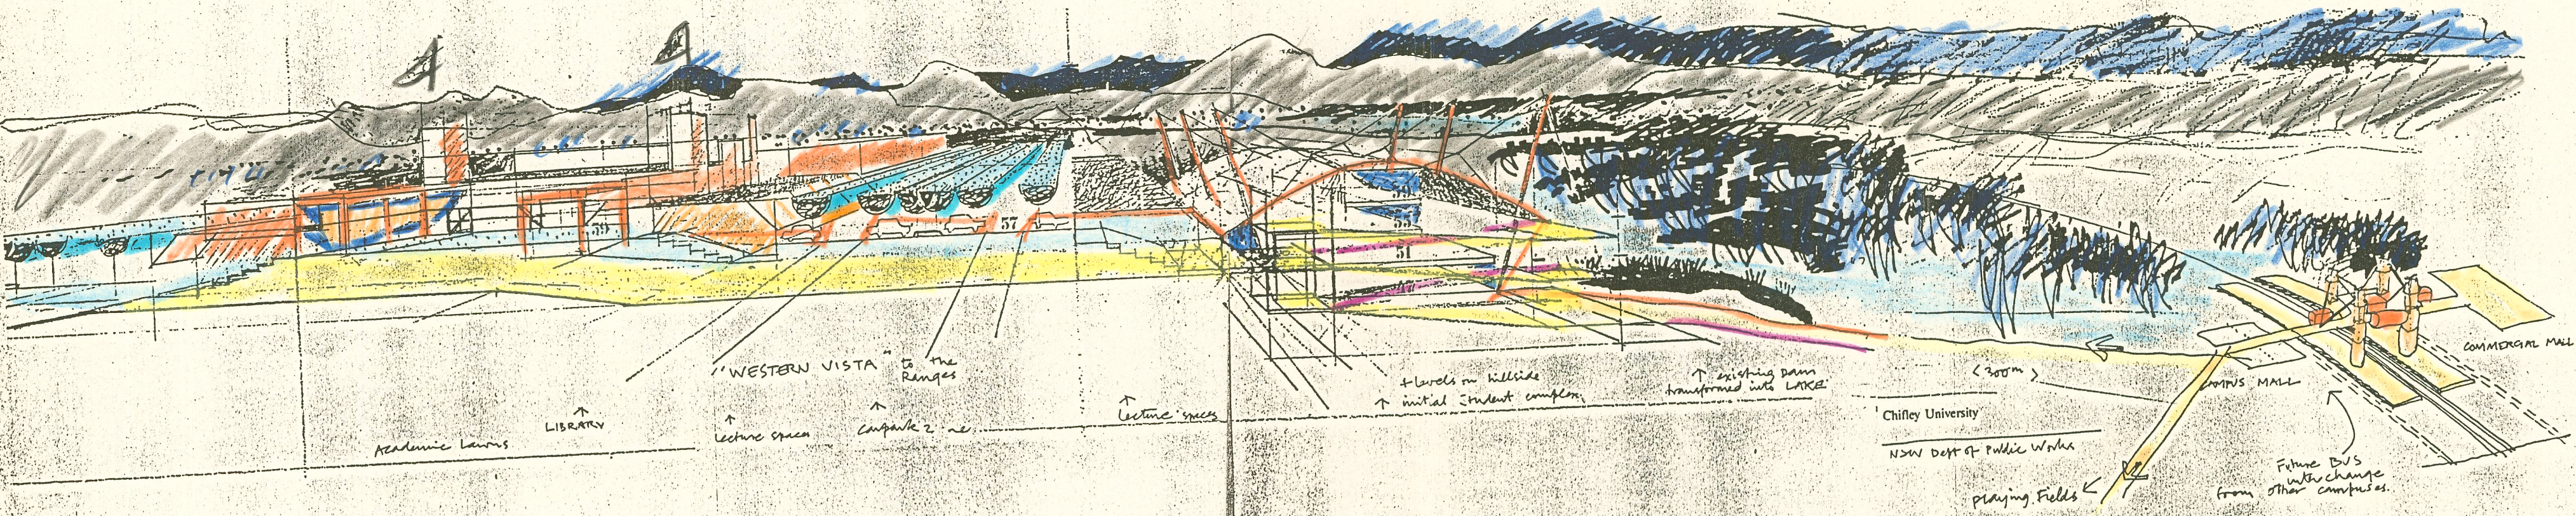


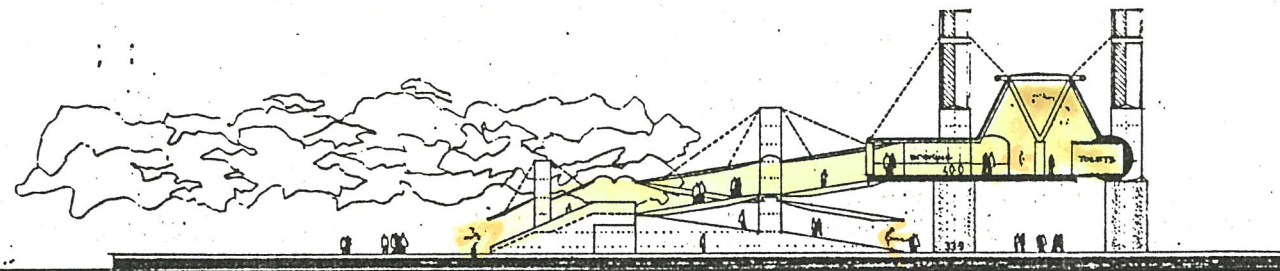

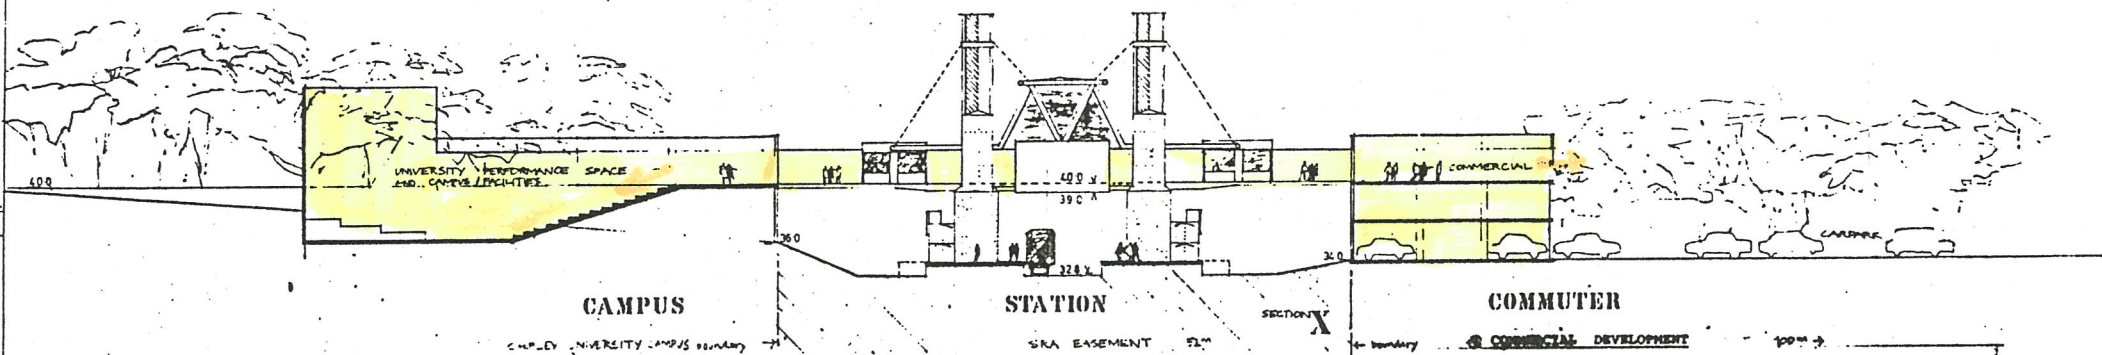

SECTION Y

COMMUTER

COMMERCIAL DEVELOPMENT

SITE AREA Approx 3 Ha
 DIMENSIONS 140 x 250 x 100 x 250m
 Forrest zone for open space 0.8 Ha
 BUILDING AREA INDICATED 10,500m² per floor
 CARPARKING 500 vehicles




